



FRONT ELEVATION




FLOOR PLAN

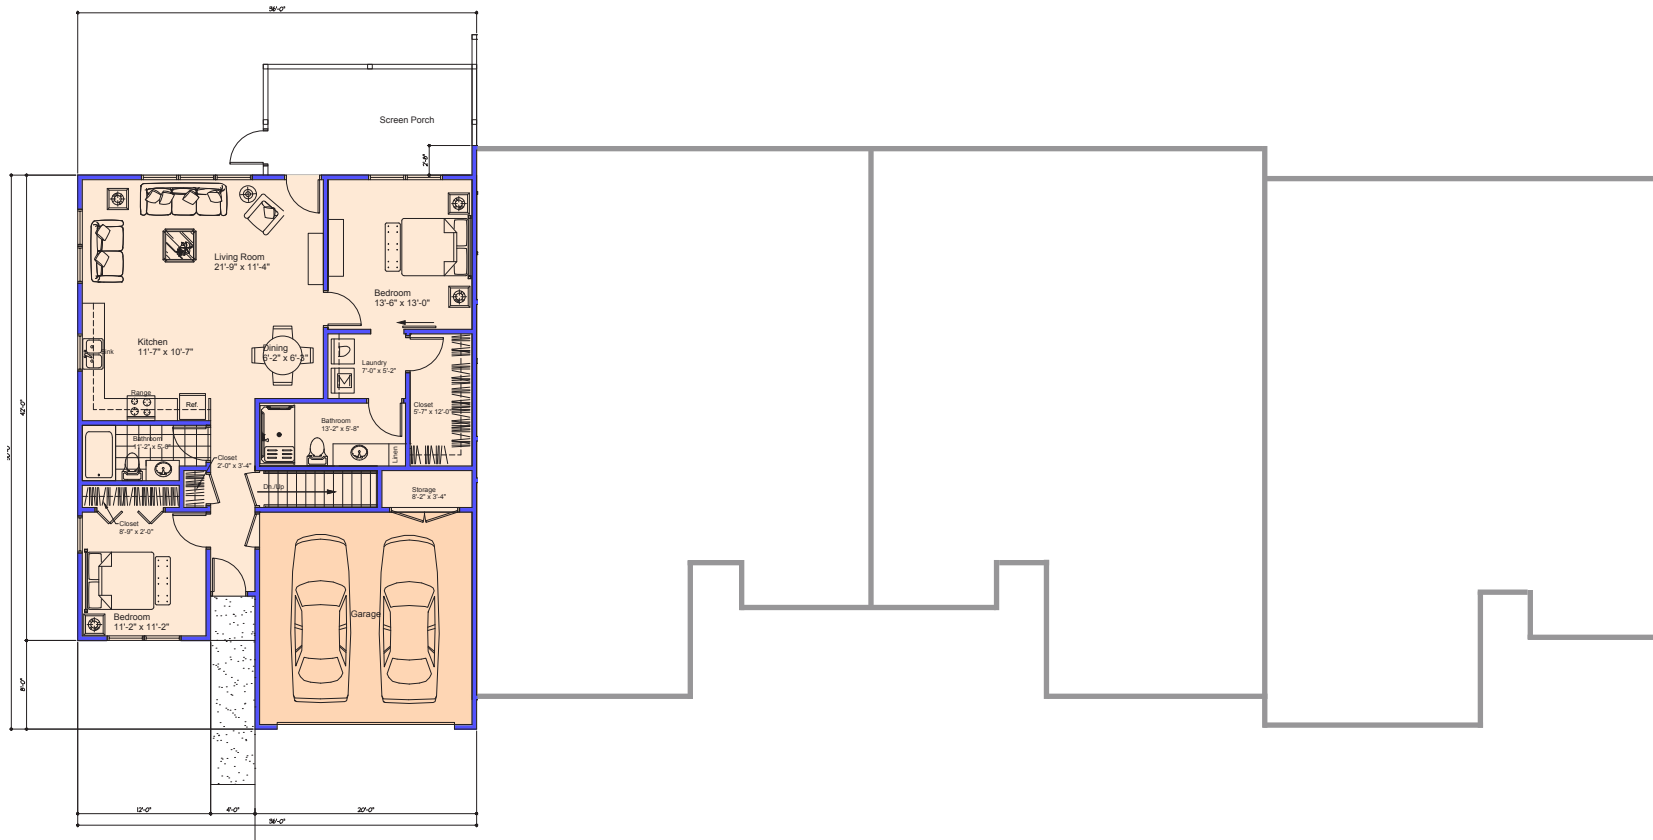


FRONT ELEVATION

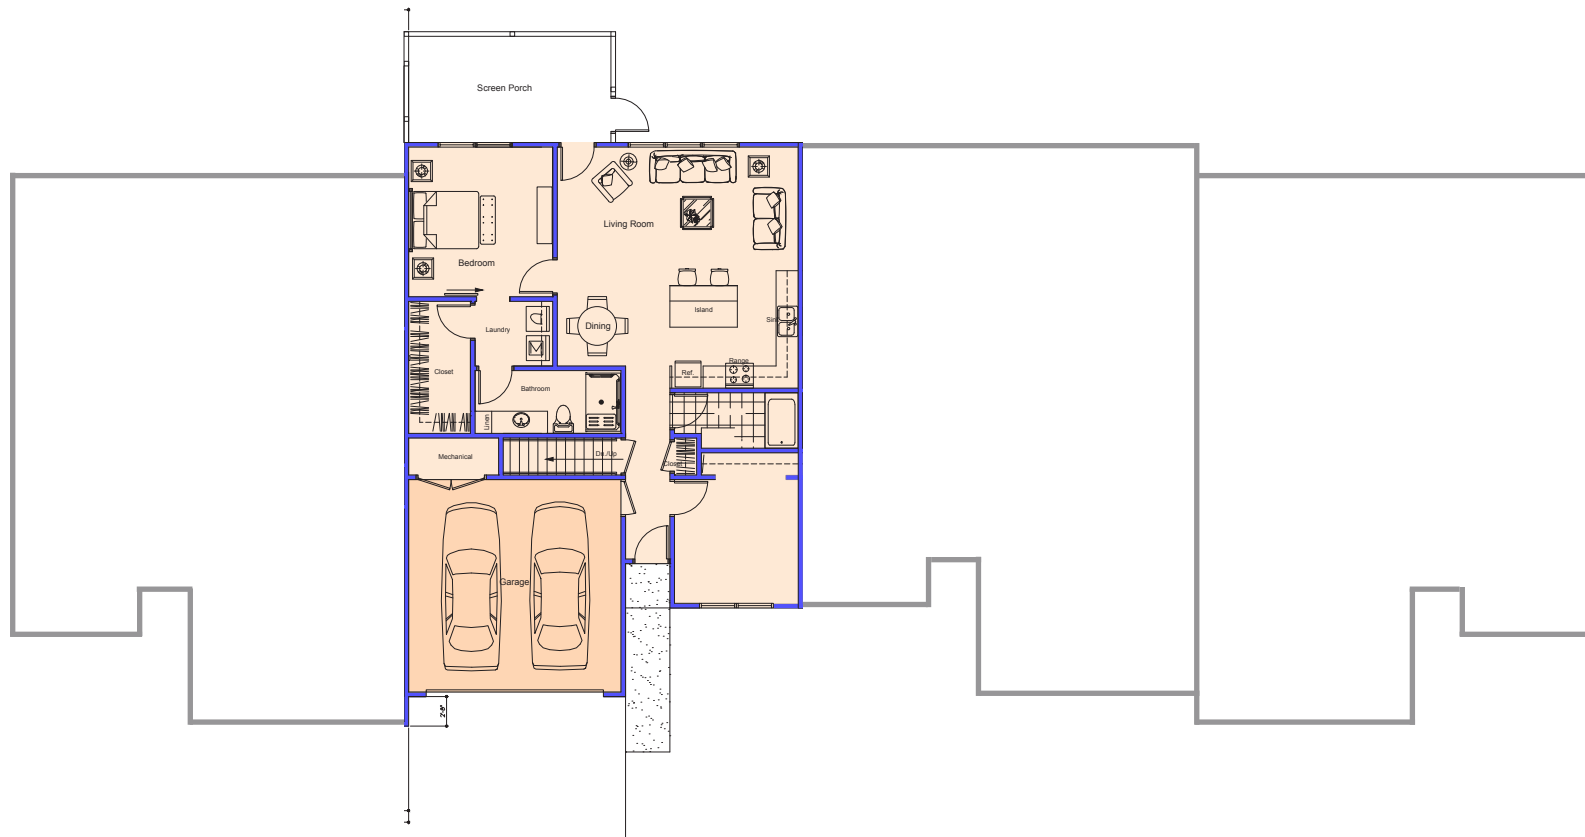

FLOOR PLAN

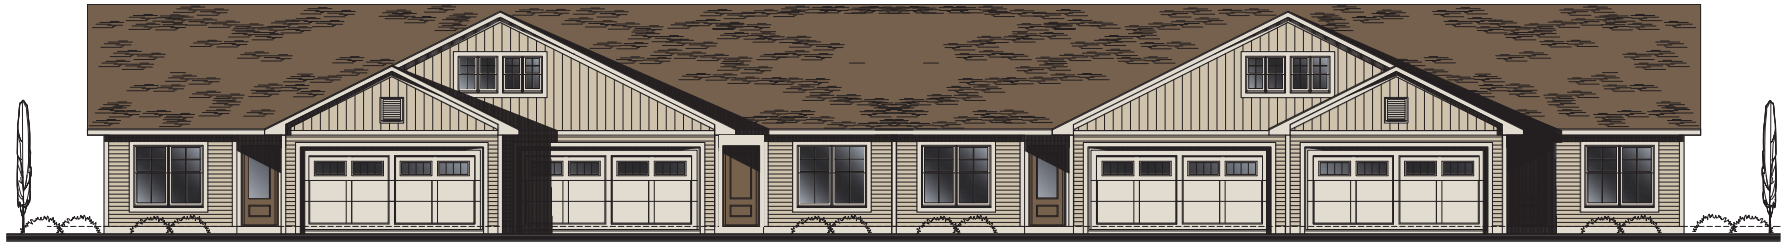


FRONT ELEVATION

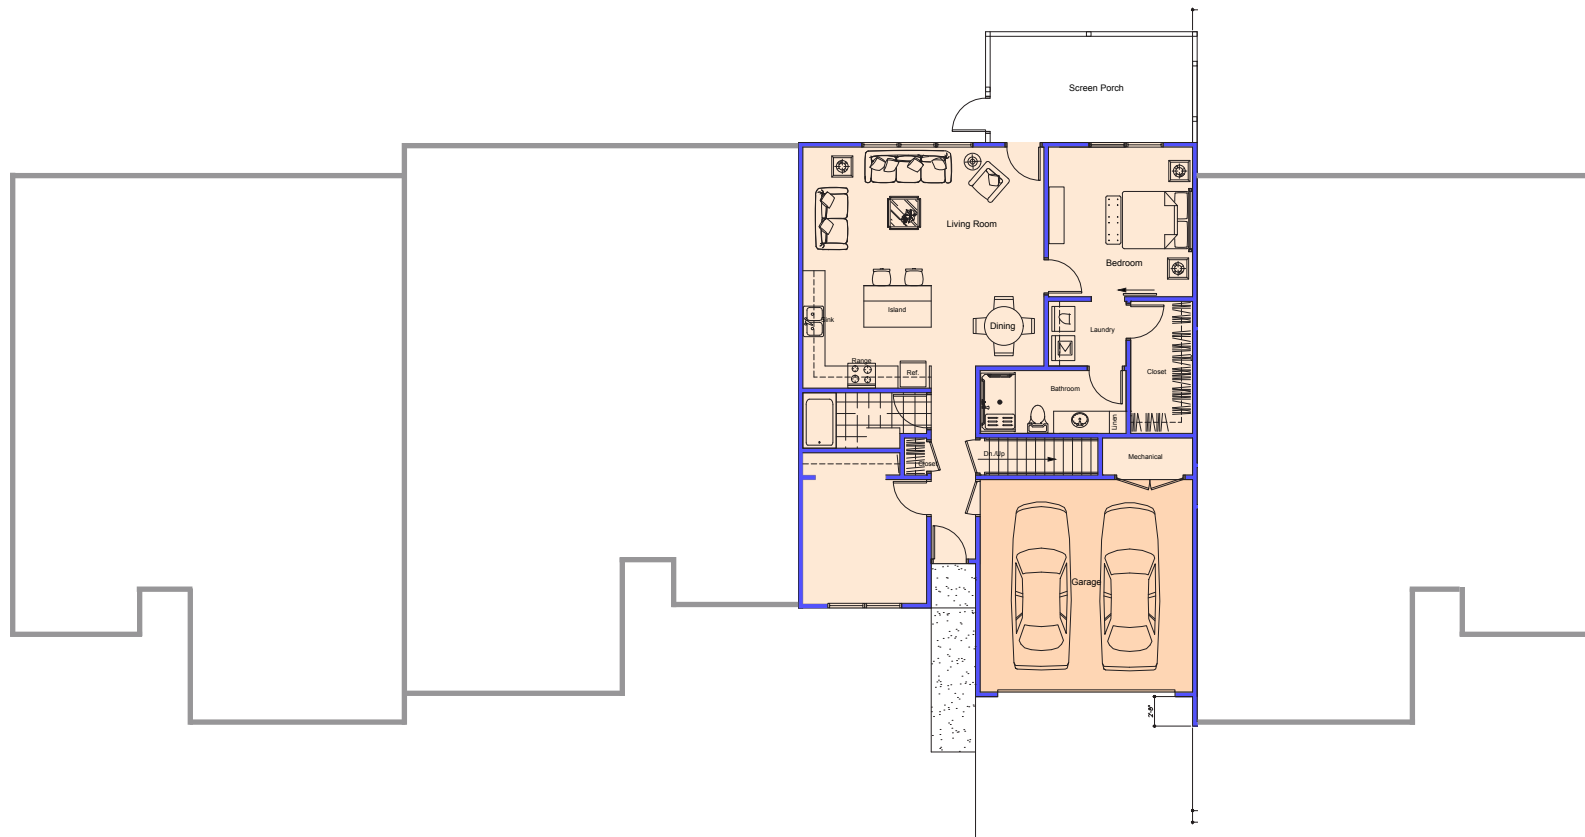

FLOOR PLAN



FRONT ELEVATION

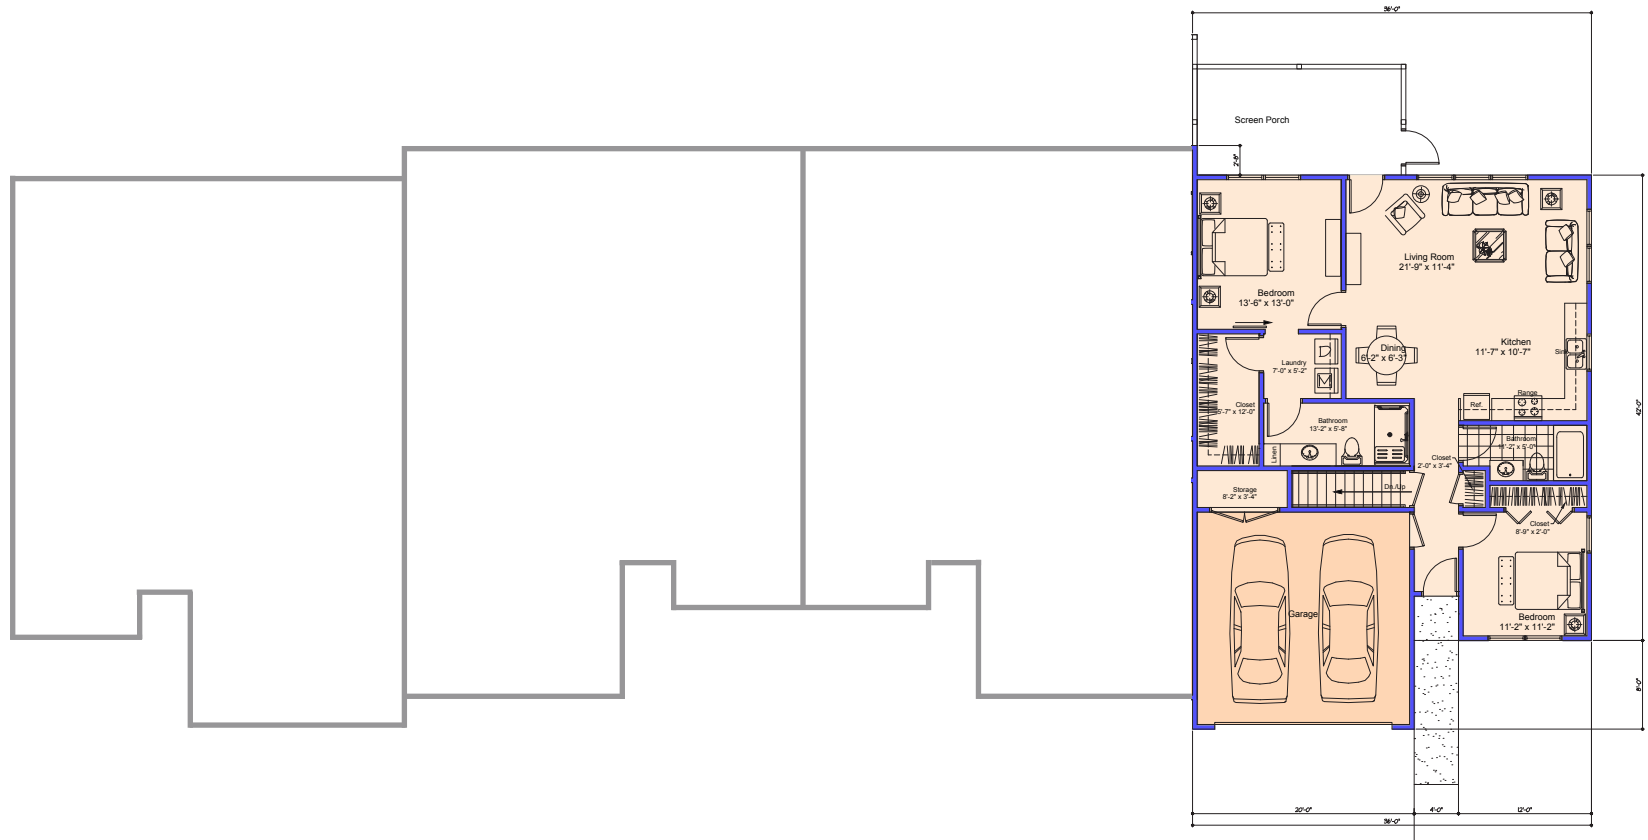

FLOOR PLAN